



811 FOR BURIED UTILITY INFORMATION
THREE (3) BUSINESS DAYS BEFORE YOU DIG
 CALL 811 (or 1-800-922-1987)
 UTILITY NOTIFICATION CENTER OF COLORADO (UNCC)
 www.uncc.org

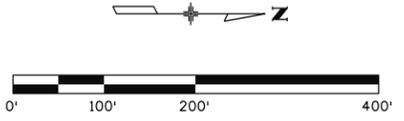

JALOEPP 1:20:39 PM p:\w\BOP\WINT01_wilsonco.com\Projects\Documents\8100-TRN\City of Colorado Springs\15-100-044-00_Cent. Blvd Reconst GOG to Fill\Drawings\Construction Phasing Plan- Ph02

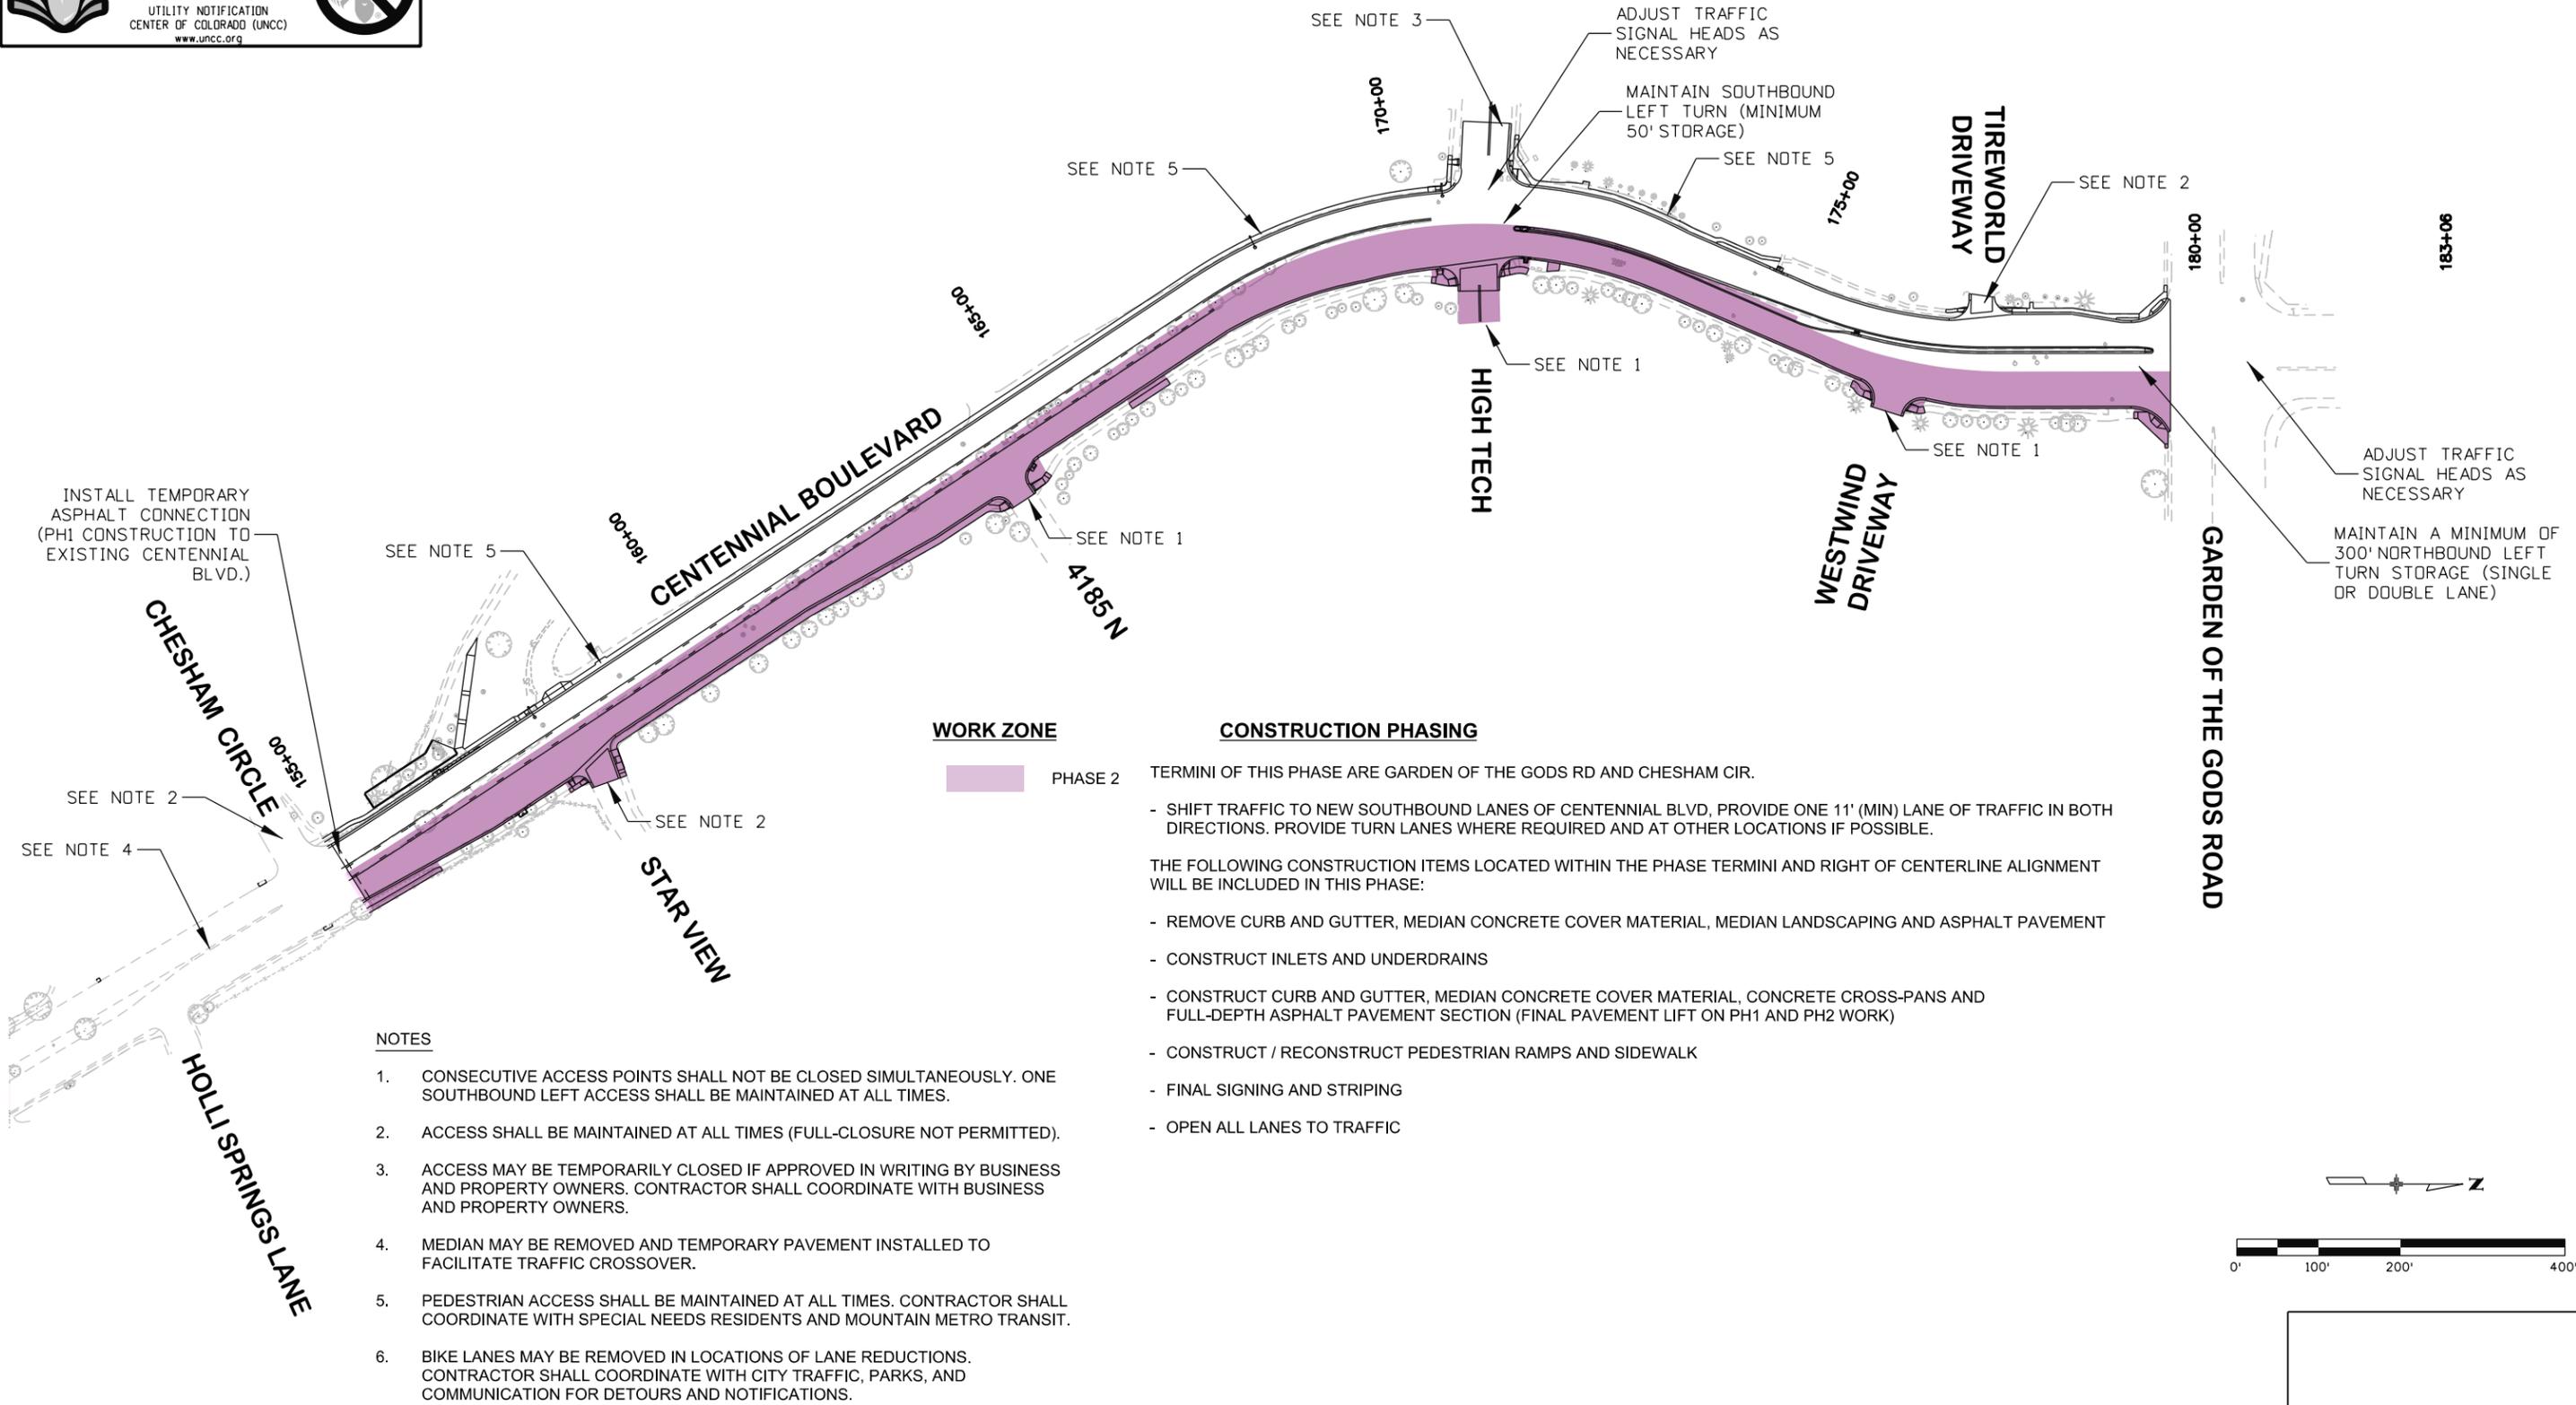

COMPUTER FILE INFORMATION		REVISIONS		STATEMENT: THE CITY OF COLORADO SPRINGS RECOGNIZES THE DESIGN ENGINEER AS HAVING RESPONSIBILITY FOR THE DESIGN. THE CITY HAS LIMITED ITS SCOPE OF REVIEW ACCORDINGLY.	 5755 Mark Dabling Blvd, Suite 220 Colorado Springs, CO 80919 719.520.5800	CENTENNIAL BLVD RECONSTRUCTION City of Colorado Springs and PPRTA Contract T007780		
Creation Date: 03/22/16	Initials: NAB	No.	Description					
Last Modification Date: 4/26/2016	Initials: NAB					Subset: CPP	Subset Sheets: 2 of 5	
Drawing File Name: Construction Phasing Plan- Ph02								
MicroStation Ver. 08.11.07	Scale: 1:200							
DESIGNED BY: MAK	DRAWN BY: NAB	CHECKED BY: DJE						